
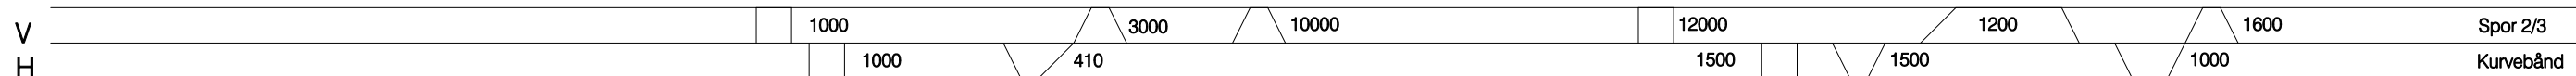
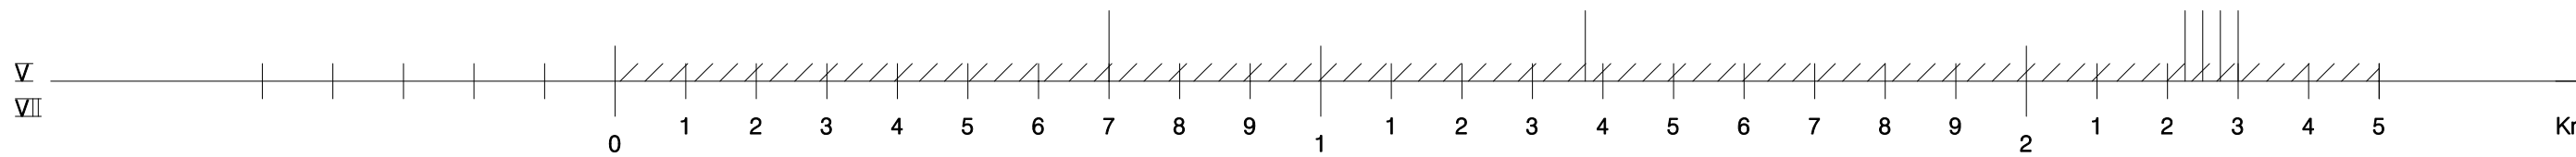


Kilometrering ved Vanløse

Vanløse		
Val		Fs
km.4	7,5	
Fb		
km.0,0	3,0	
Nøl		
km.1,5	0,0	
Nøl		Ig
km.10	6,5	4

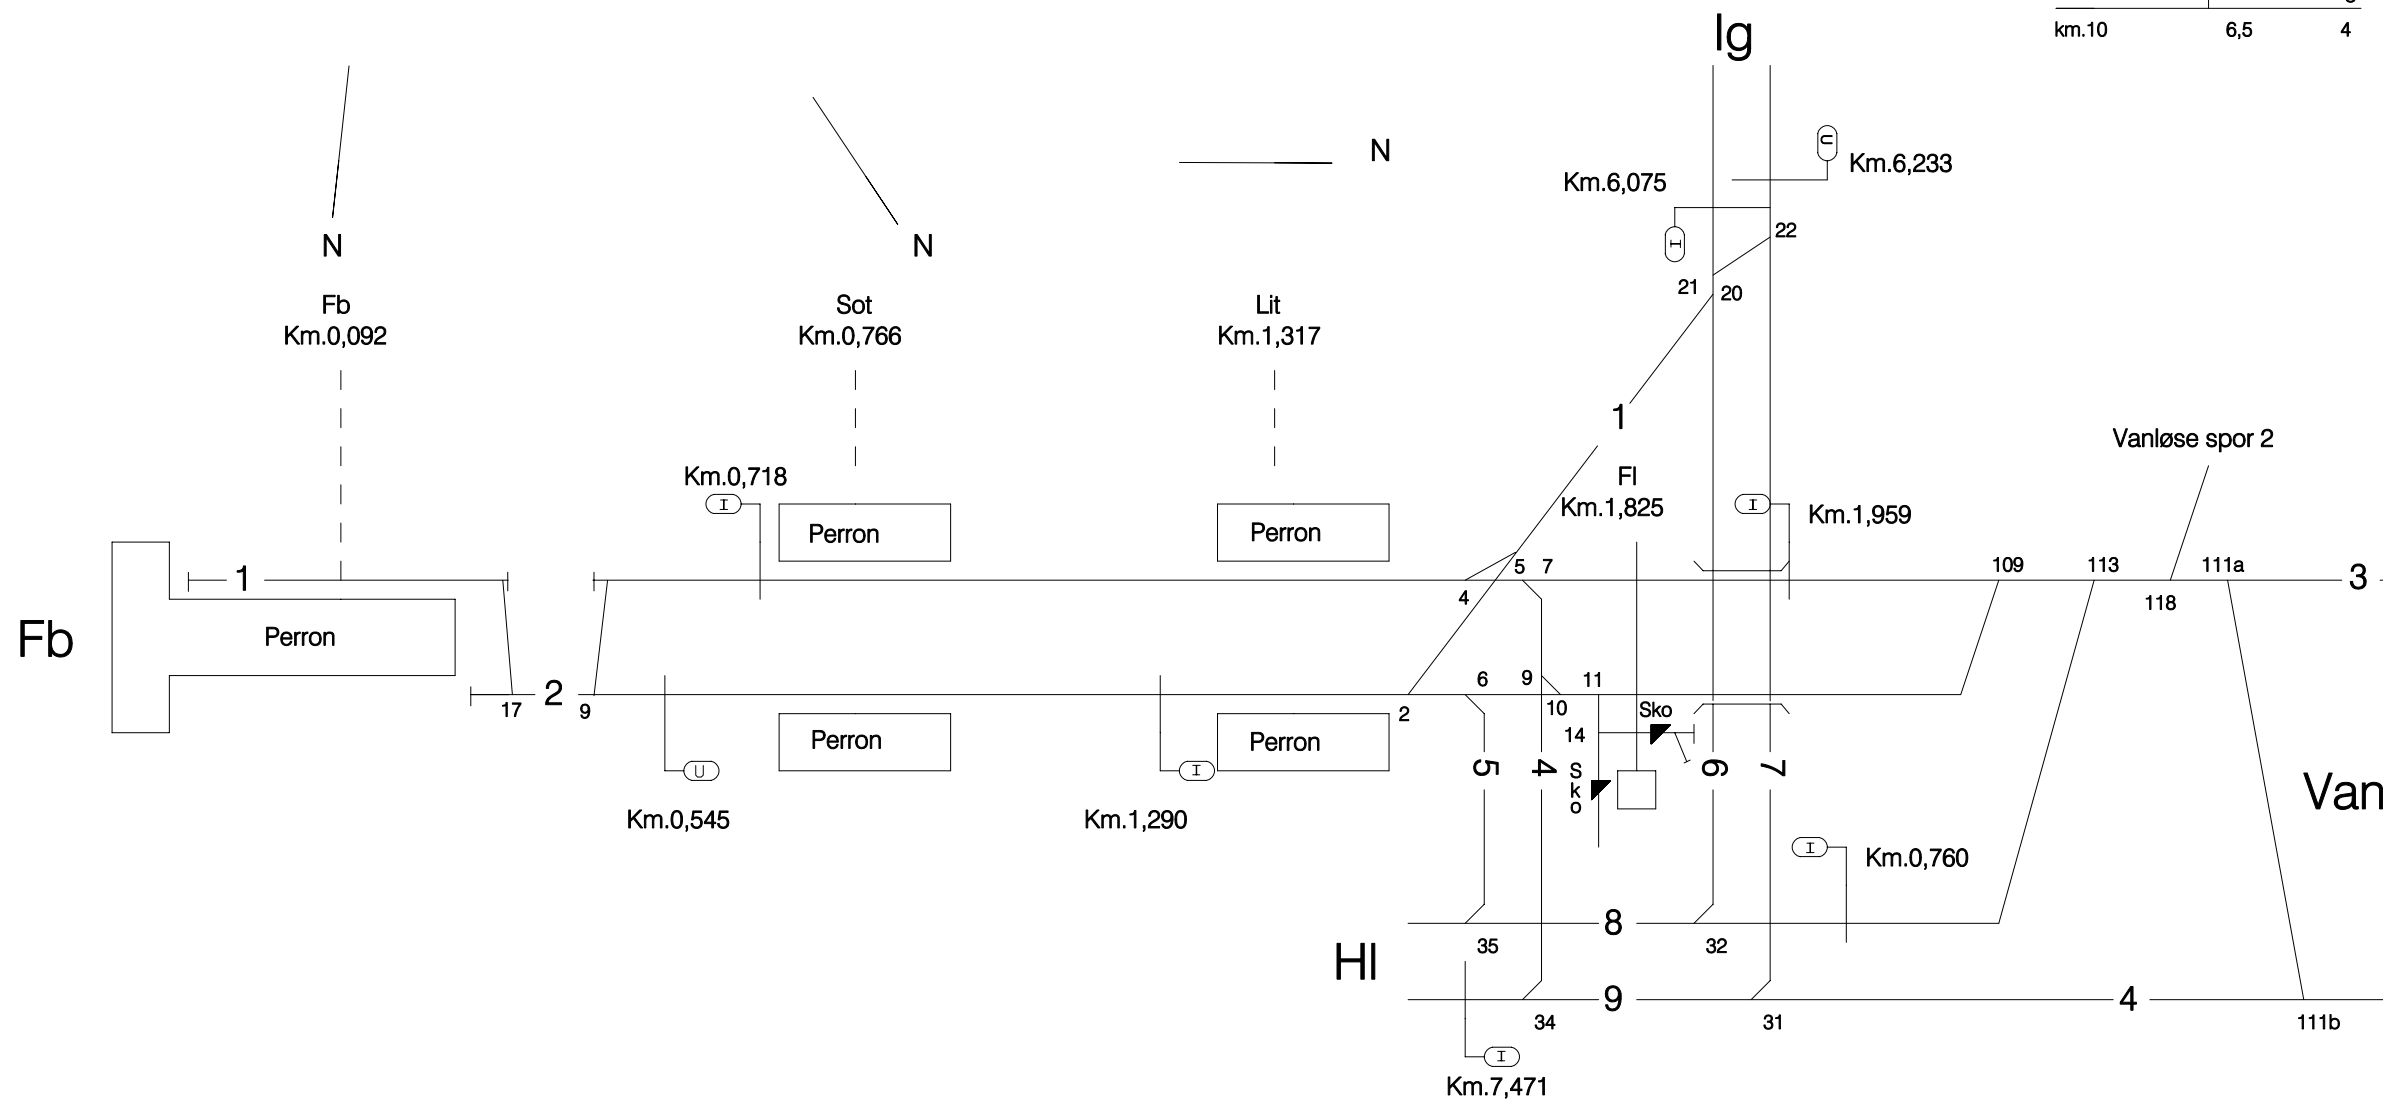

n		
m		
l		
k		
i		
h		
g		
Rettelser		
f		
e		
d		
c		
b		
a	301194	BIJ
Konstr.	1993	SA
Tegn.	15-03-93	BIJ
Kontr.	14-12-93	JFH
Rev. eft. udførelsen		

Frederiksberg, Solbjerg og Lindevang stationer

Tegn.nr. 872001

Afløser:

Banestyrelsen Teknik

Dato: 14-12-1993

Sign: Jan. M. Hansen

Tegn.nr. 872001