


Konstr.	1993	SA
Tegn.	10-05-93	BIJ
Kontr.	06-09-93	JFH
Rev. eft. udførelsen		
a	22194	BIJ
b		
c		
d		
e		
f		
Rettelser		
g		
h		
i		
k		
l		
m		
n		

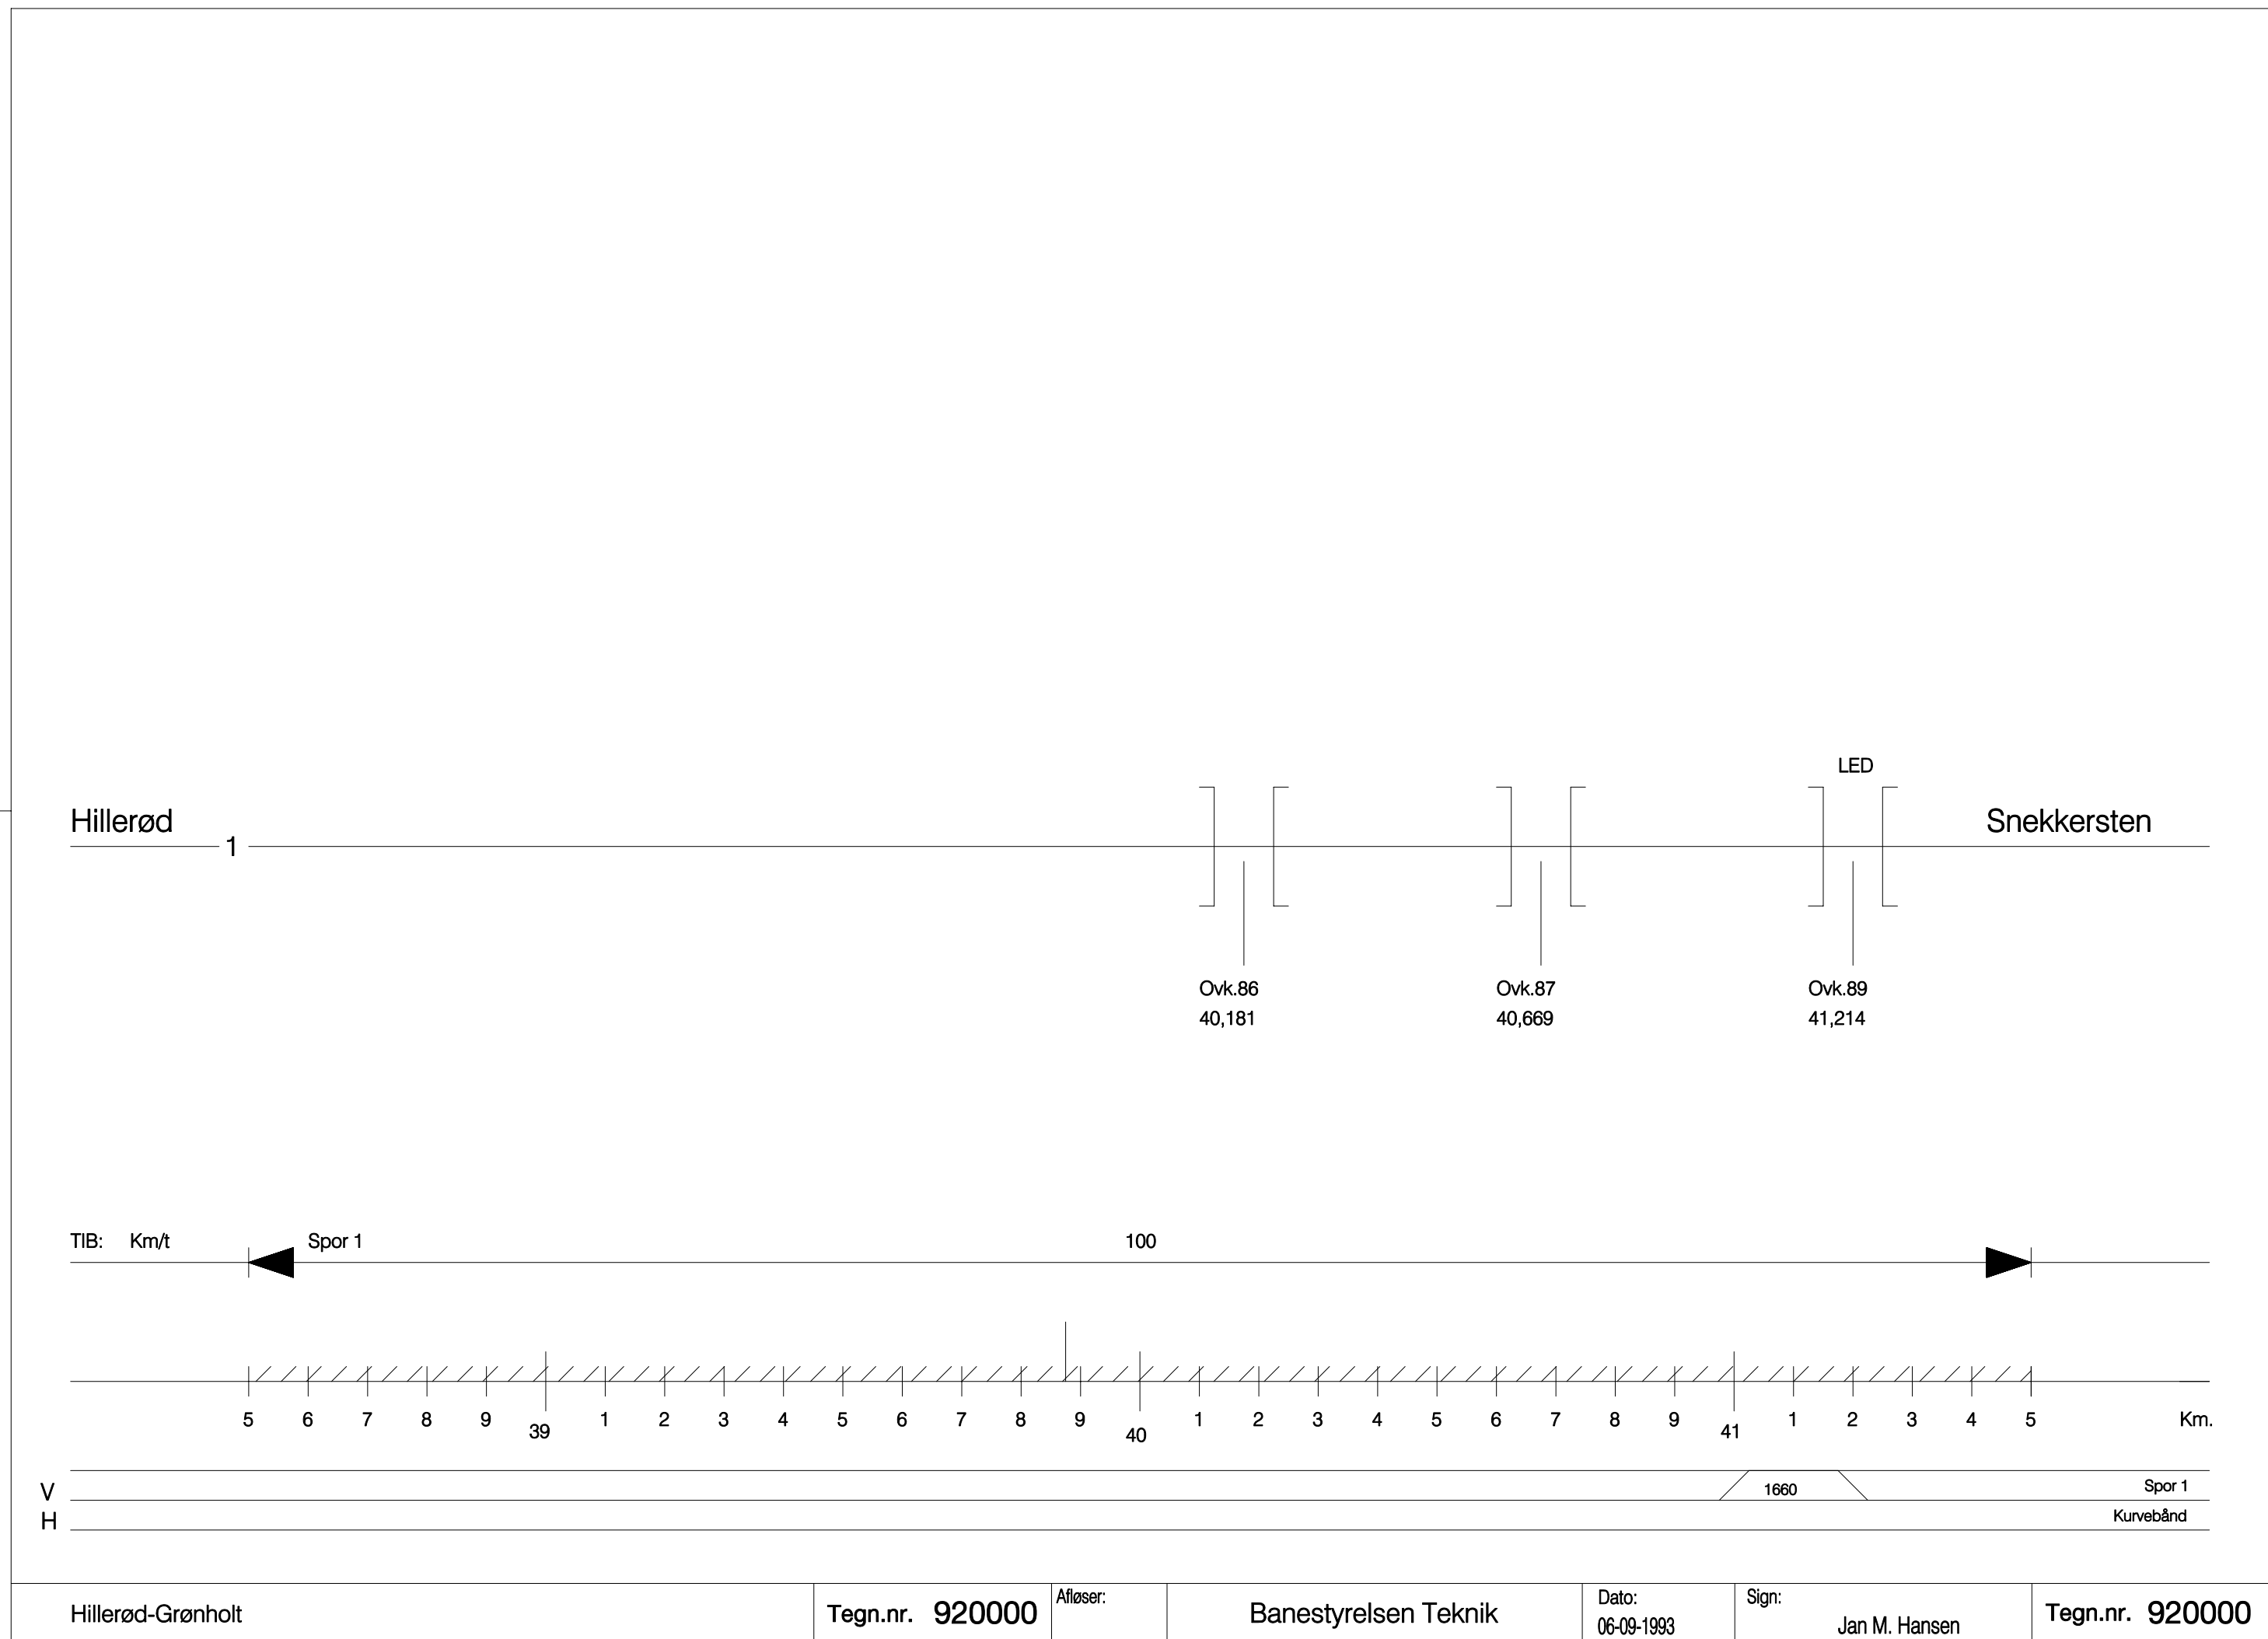

Hillerød-Grønholt	Tegn.nr. 920000	Afløser:	Banestyrelsen Teknik	Dato: 06-09-1993	Sign: Jan M. Hansen	Tegn.nr. 920000
-------------------	-----------------	----------	----------------------	------------------	---------------------	-----------------